


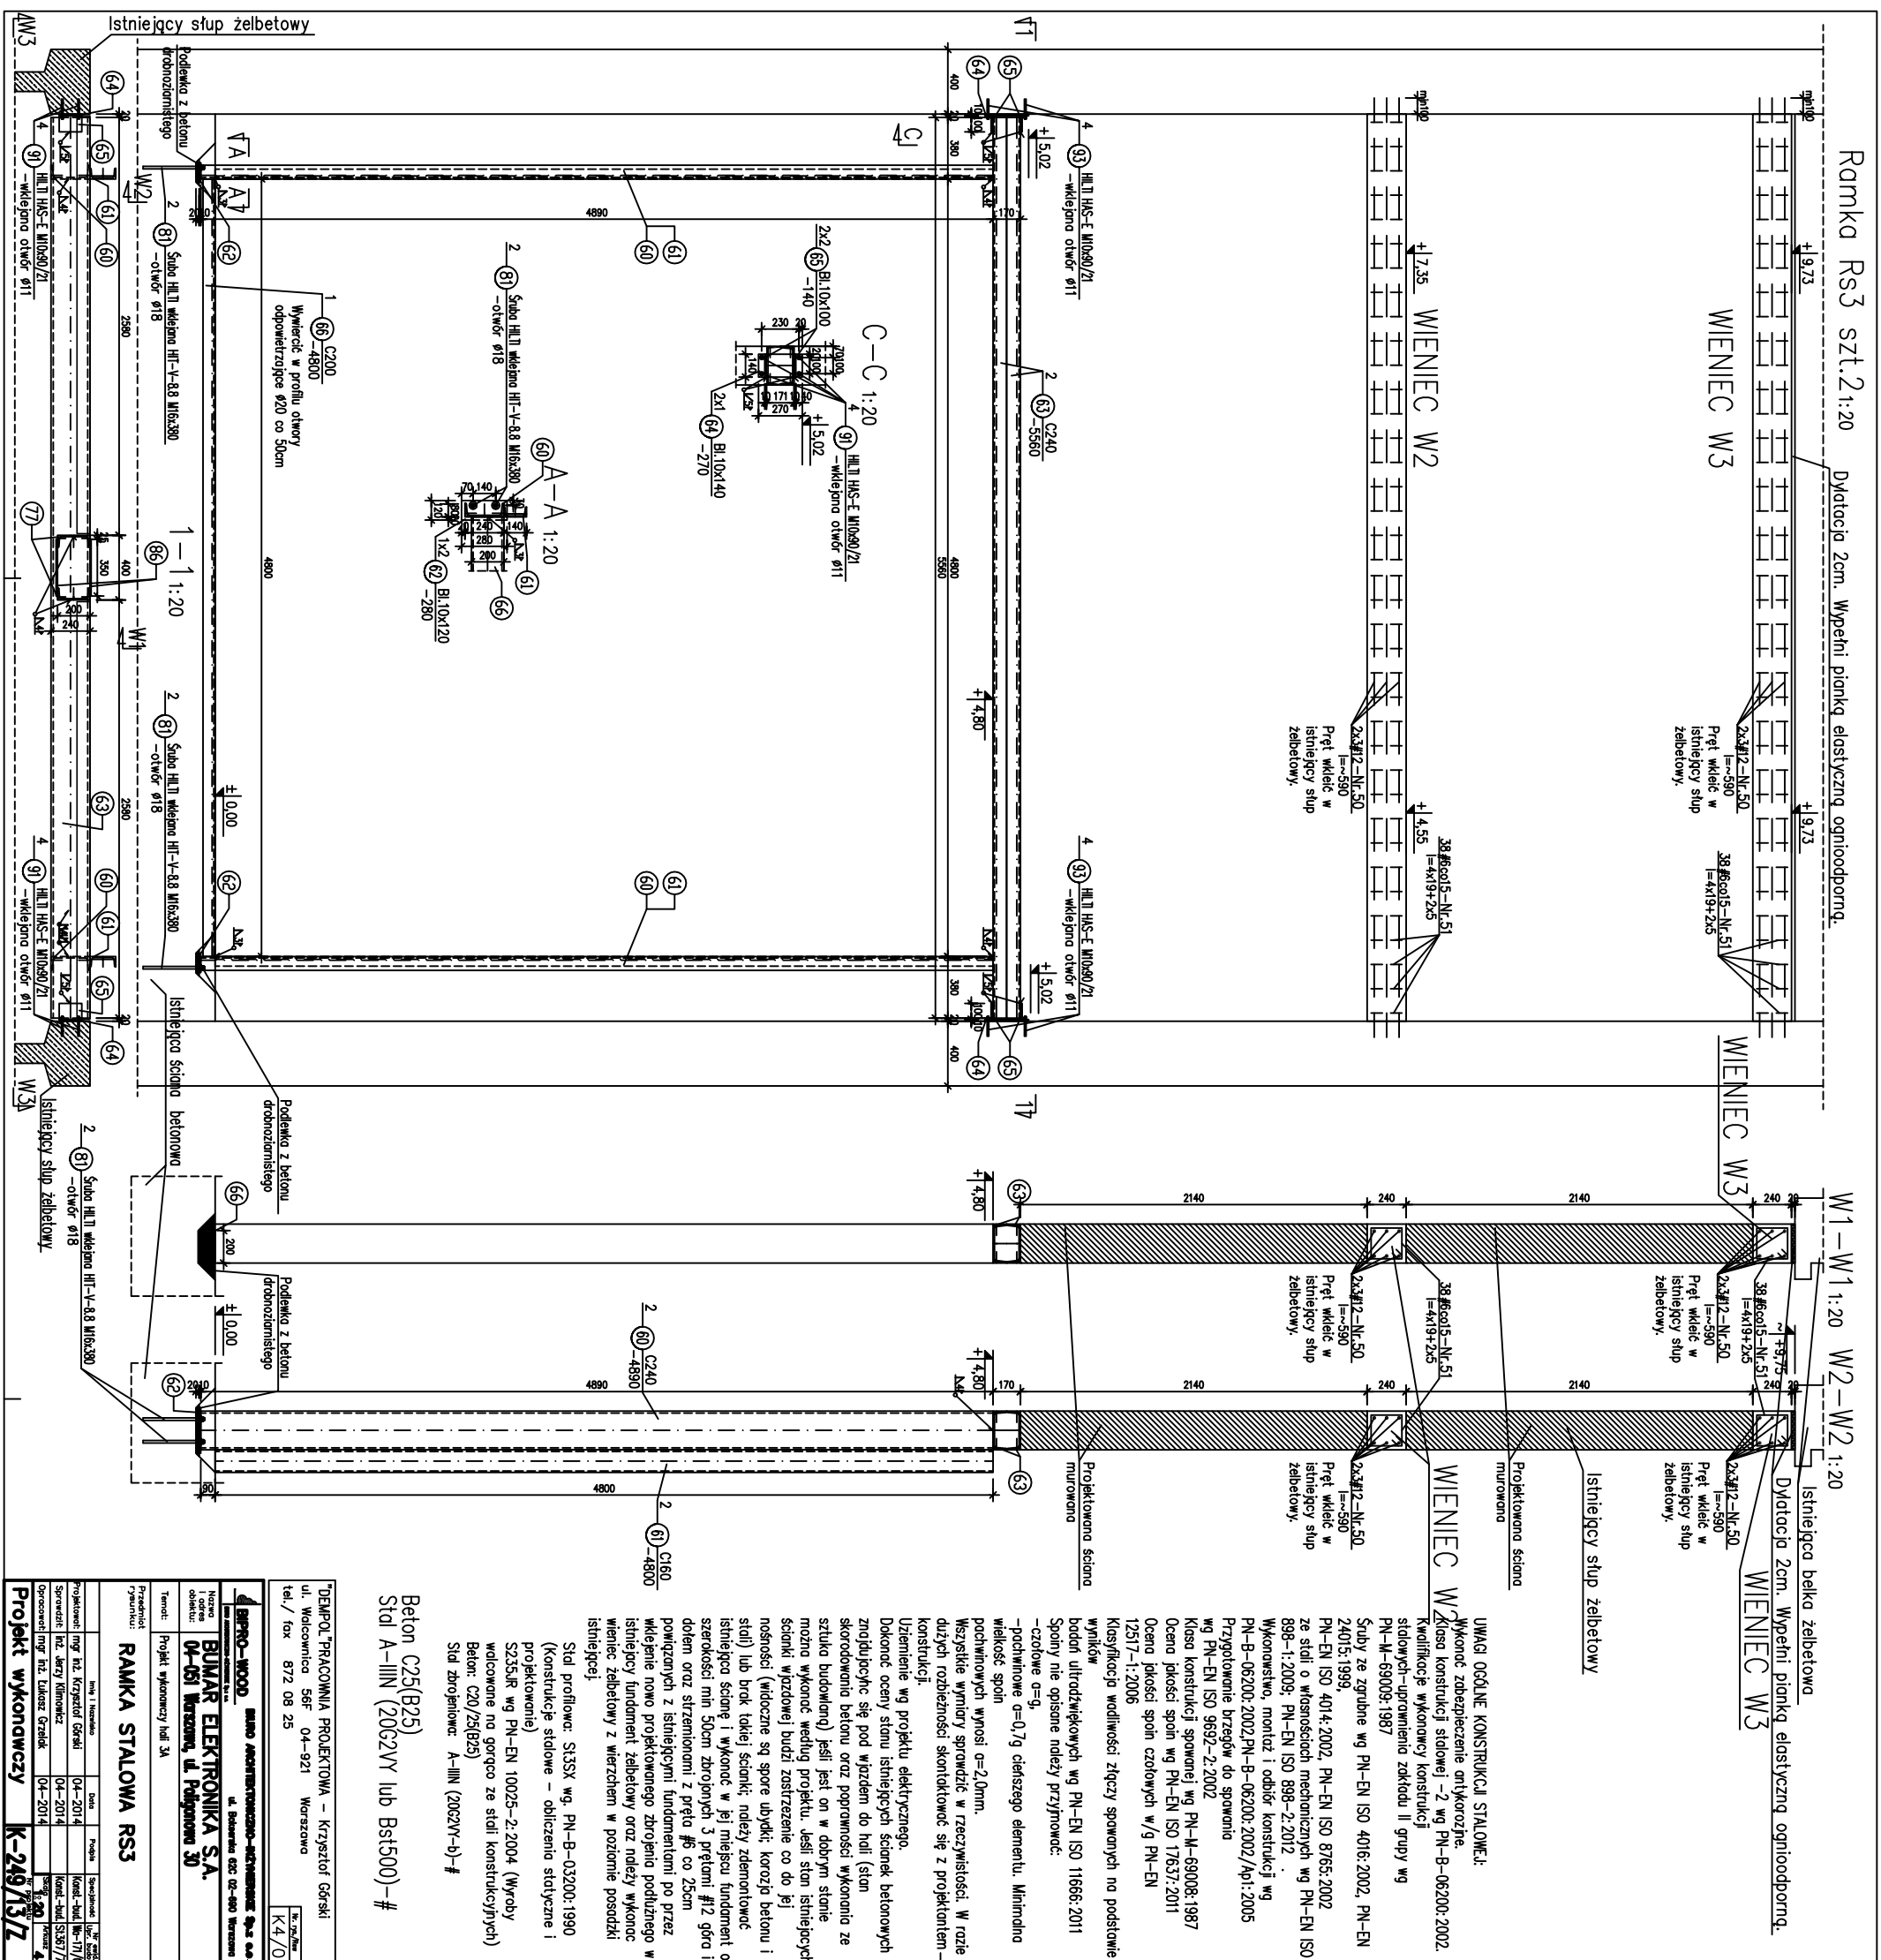

Beton C25(B25)
Stal A-IIIIN (20G2V lub Bst500)-#

[illegible]